

1	POST AREA			25.487 AC SQM	
2	PERMITS/SETBACK A.S.		1.35 ± 0.00149 HRS		
			1.657 HRS/AC	40.025 SQM/AC	
3	ACQUIRED P.A.S.			44.825 AC SQM	
			1.758		
4	REMANING P.A.S.	(3-R)		0.898 AC SQM	0.1
5	PERMITS/SETBACK HEIGHT			40.00 M	
6	ACQUIRED HEIGHT			39.775 M	
7	PERMITS/SETBACK COVERAGES	25% Free		6.000 SQM	
8	ACQUIRED COVERAGES			5.925 AC SQM	
9	PERMITS/SETBACK COVERAGES (FREE FROM P.A.S.)	10% OF ACQUIRED P.A.S.		2.039 AC SQM	
10	CLUB AREA PROVIDED			500.00 SQM	
11	SWIM	10% OF ACQUIRED P.A.S.		2.139 AC SQM	
12	SWIM REQUIRED P.A.S. AREA	10% OF ACQUIRED P.A.S.		2.139 AC SQM	
13	SWIM AREA PROVIDED			230.0 ± 0.1	50.00
14	TOTAL SWIM AREA (P.A.S. & TOWERS) ON DESIGNATED CLUB AREA (P.A.S. & TOWERS) ON FIRST FLOOR	TOTAL	230.0 ± 0.1	50.00	50.00
15	REQUIRED PARKING	ACQUIRED P.A.S. 75%	168.75 C.E.U.		
16	TOTAL REQUIRED PARKING	20% TO 70% PARKING	149.24 C.E.U.		
17	REQUIRED CAR PARKING	75% 20% C.E.U.			
18	REQUIRED SCOOTER	REQUIRED PARKING 175% 20% C.E.U.			
19	TOTAL				
20	PERMITS/SETBACK	SURFACE CAR PARKING	SCOOTER	TOTAL	
		135.85	77.00	3 C.E.U.	88.00
		149.24	150.00	3 C.E.U.	100.00
		153.87	250.00	250 C.E.U.	403.00
		155.00	275.00	275 C.E.U.	430.00

TITLE :-

SITE PLAN

सुनोचिका
बंद लोदी-दूरधाला बंदाखी

099-1404040
सुनोचिका कमी विकास
बंद लोदी-दूरधाला
सुनोचिका विकास प्रमाणित करणु

(Signature)
सुनोचिका कमी विकास
बंद लोदी-दूरधाला
सुनोचिका विकास प्रमाणित करणु

OWNER	ARCHITECTS
-------	------------

OWNER	ARCHITECTS
-------	------------

TITLE:-

GROUND FLOOR PLAN
TOWER - A, B, C & Dअनुसंधान
द्वितीय - द्वितीय - द्वितीय00/11/14
अनुसंधान - अनुसंधान - अनुसंधान
अनुसंधान - अनुसंधान - अनुसंधान
अनुसंधान - अनुसंधान - अनुसंधान

UG DETAIL	
FLAT NO.	AREA(SQ.MT.)
LG-01	43.63
LG-02	53.73
LG-03	43.63
LG-04	42.54
LG-05	43.55
LG-06	43.37
LG-07	41.23
LG-08	42.50
LG-09	43.63
LG-010	53.72
LG-011	43.63
TOTAL	495.13

EWS DETAIL	
FLAT NO.	AREA(SQ.MT.)
E-G-01	32.11
E-G-02	33.13
E-G-03	32.11
E-G-04	32.98
E-G-05	35.45
E-G-06	38.89
E-G-07	33.41
E-G-08	32.11
E-G-09	33.13
E-G-010	32.11
TOTAL	335.43

SUBMISSION DRAWINGS
GROUND FLOOR PLAN
TOWER - A, B, C & D

SCALE: 1=100

DATE: 28/12/2012

PROJECT:-

PROPOSED GROUP HOUSING
OF I.J.K. RE. CONSTITUTE GROUP HOUSING
KHAIRA NO. 87/208/90/92/128
AT TOM ROAD, VILLAGE - HEMA KE NAKAL
TEH - SANAGANER, JAIPUR

ARCHITECTS:-
MATHIEL & ASSOCIATES ARCHITECTS PVT. LTD.
ARCHITECTS, ENGINEERS, INTERIOR DESIGNERS
GREENWOOD, PLOT NO. 1, LAL KOTH SCHEME
OFF. SANAGANER, JAIPUR-15
TEL: (0141) 2741064, 2740816 TEL/FAX: (0141) 2740816

OWNER ARCHITECTS

As per the

As per the
in Arch.
CN/20/11/14/330

TOWER - A & B

TOWER - C & D

TITLE:-

FIRST FLOOR PLAN TOWER - A, B, C & D

बड़े गायत्री-हृदयाना कक्षा

20/7/14
अभिषेक कुमार शर्मा
अभिषेक कुमार शर्मा
अभिषेक कुमार शर्मा
अभिषेक कुमार शर्मा

LIG DETAIL	
FIRST FLOOR	AREA(SQ.MT.)
F-F-01	43.77
F-F-02	41.50
TOTAL	85.27

EWS DETAIL	
FIRST FLOOR	AREA(SQ.MT.)
E-F-01	35.70
E-F-02	35.46
E-F-03	40.40
E-F-04	40.11
E-F-05	33.15
TOTAL	184.82

TITLE:-
**SUBMISSION DRAWINGS
FIRST FLOOR PLAN
TOWER - A, B, C & D**

SCALE: 1"=30'



DATE: 26/12/2012

PROJECT:-


PROPOSED GROUP HOUSING
OF - LAX RE-CONSTITUTE GROUP HOUSING
QUADRA NO. 87/080/80/128
AT TORI ROAD, VILLAGE - HEMA KE NANGAL
TEH - SANGAR, JALPURI

ARCHITECTS:-
MATHIEL & ASSOCIATES ARCHITECTS PVT. LTD.
ARCHITECTS - ENGINEERS - INTERIOR DESIGNERS
GREENWOODS, PLOT NO. 1, LAL KOTHI SCHEME
OFF BANARAS ROAD, JALPURI - 224009
TEL: 0541121184, 214009 TELEFAX 054112140819

OWNER

ARCHITECTS

Architect
26/12/2012
26/12/2012

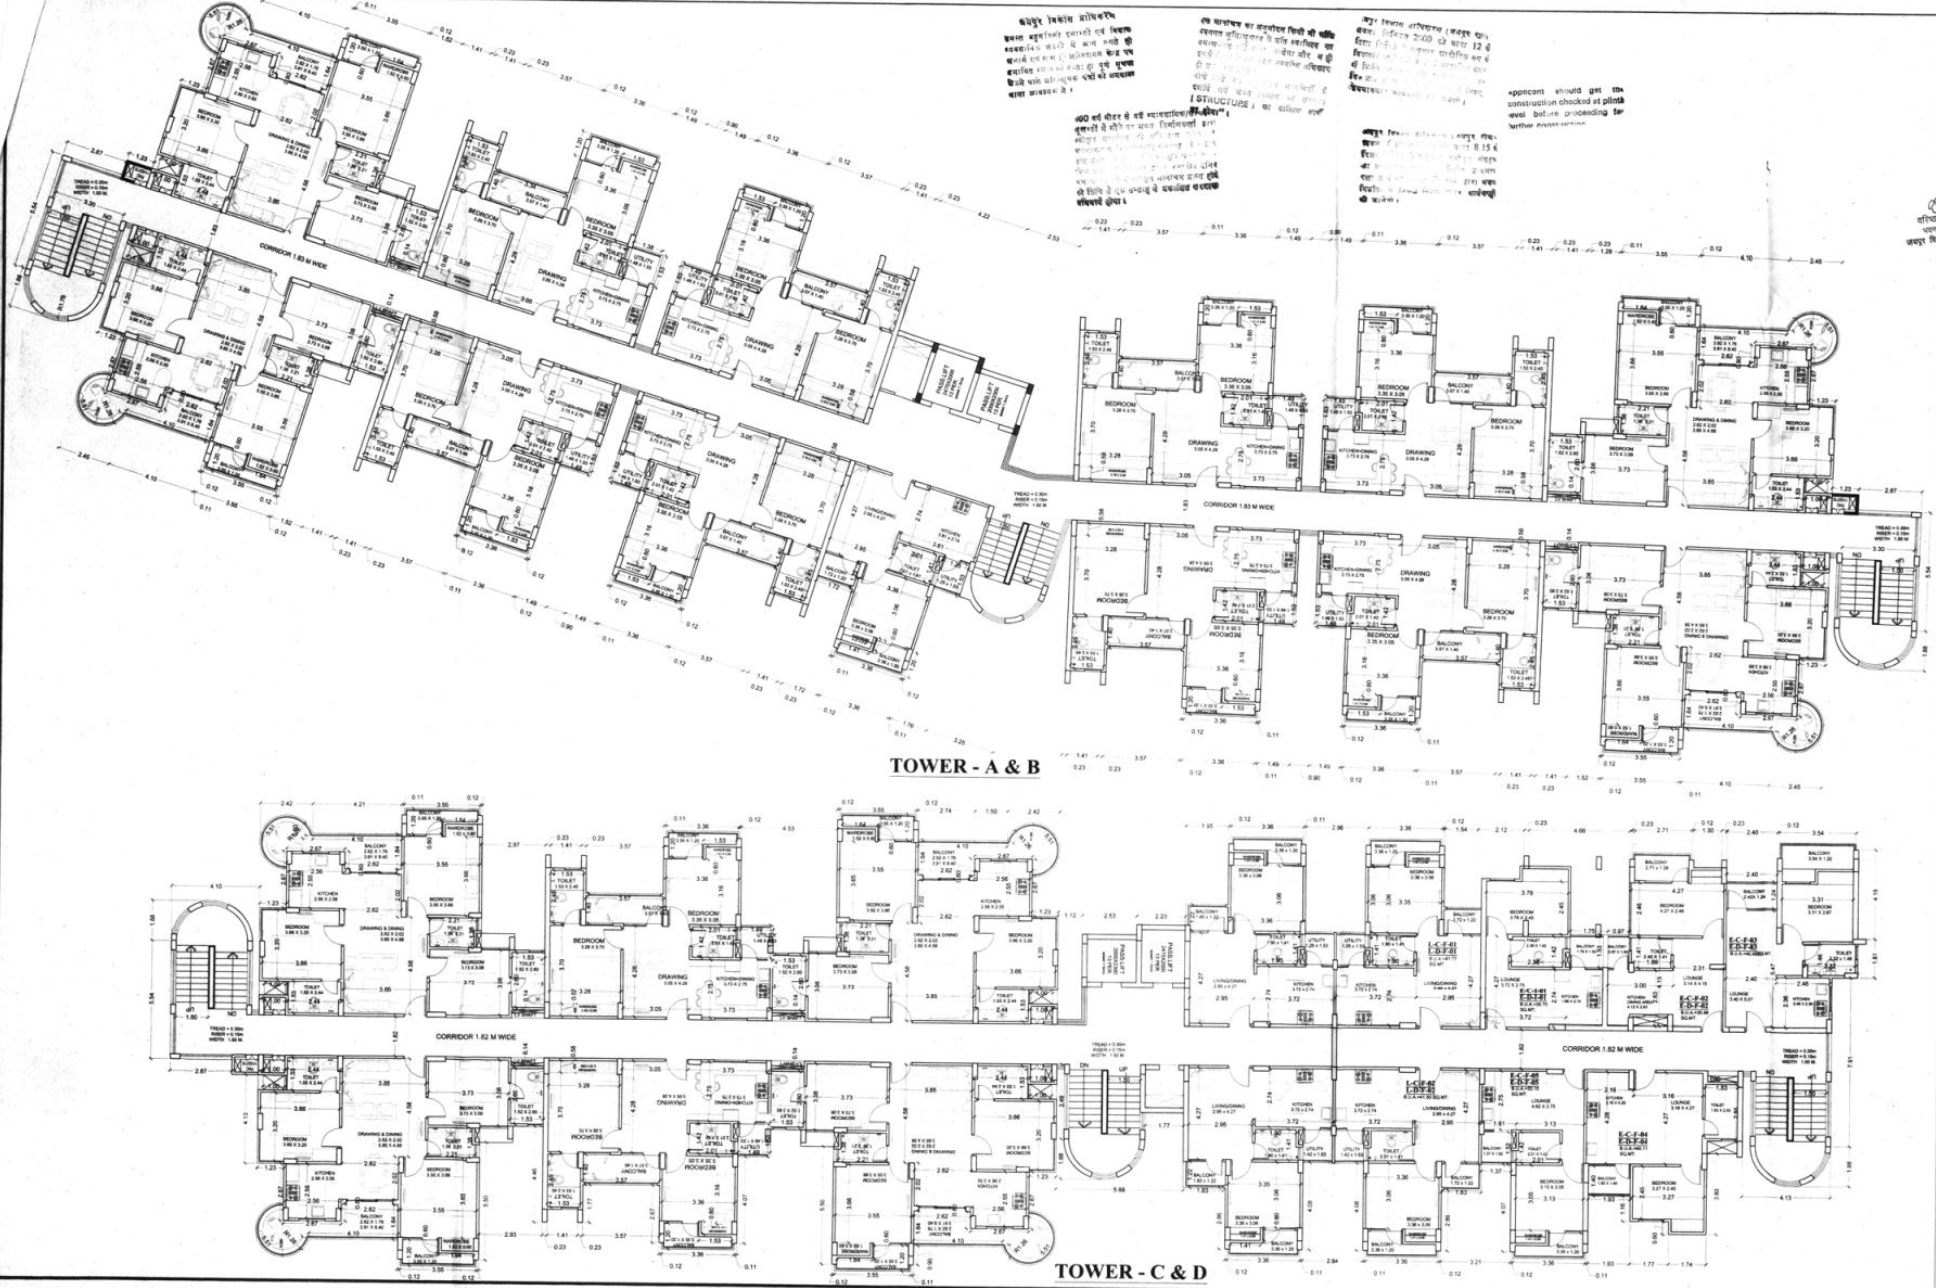

TOWER - A & B

TOWER - C & D

TITLE :-


TYPICAL FLOOR PLAN
TOWER - A, B, C & D

आर्किटेक्ट

मथिल & एसोसिएट्स आर्किटेक्ट्स प्रा. लि.
आर्किटेक्ट्स, इंजीनियर्स, इंटीरियर डिजाइनर्स
ग्रीनवुड, प्लॉट नं. 1, लाल कोठी स्कीम
ऑफ सानागर बाजार, जयपुर-30
टेल. 0141-2741868 2743819 टेलिफैक्स 0141-2743819



TOWER - A & B

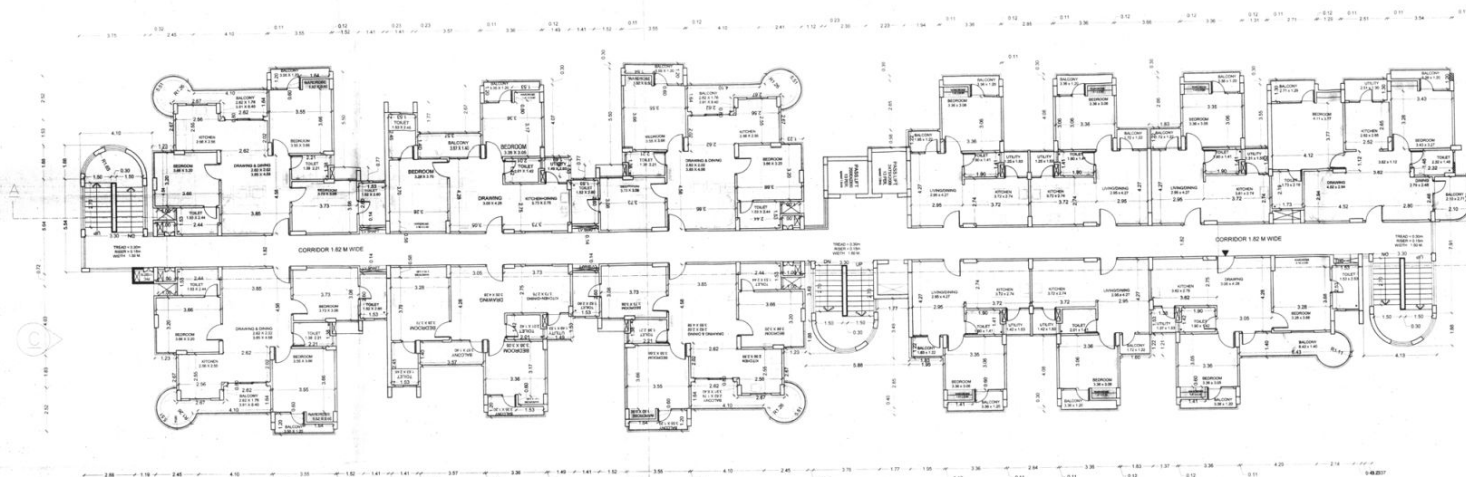

TOWER - C & D

SUBMISSION DRAWINGS
TYPICAL FLOOR PLAN
TOWER - A, B, C & D
2nd TO 12th FLOORSCALE: 1=100
DATE: 28/12/2012


PROJECT:-

PROPOSED GROUP HOUSING
OF L.J.A. RE. CONSTITUTE GROUP HOUSING
KHASRA NO. 87/2586 (90.92) 128
AT TOM ROAD VILLAGE - HEMA KE NANGAL
TEH - SANAGANER, JAIPUR


ARCHITECTS:-
MATHIL & ASSOCIATES ARCHITECTS PVT. LTD.
ARCHITECTS, ENGINEERS, INTERIOR DESIGNERS
GREENWOOD, PLOT NO. 1, LAL KOTHI SCHEME
OFF SANAAGAR BAAR, JAIPUR-30
TEL. 0141-2741868 2743819 TELEFAX 0141-2743819

OWNER

ARCHITECTS

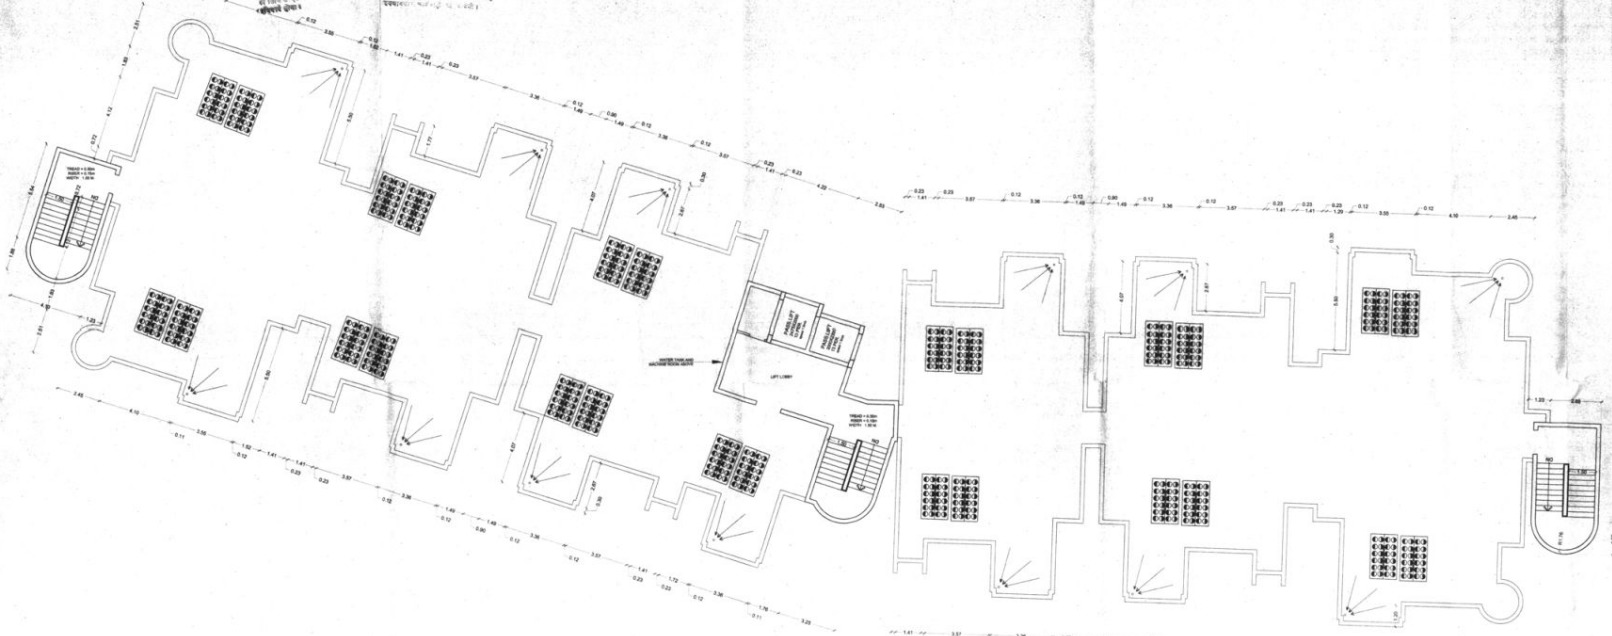

TOWER-A & B

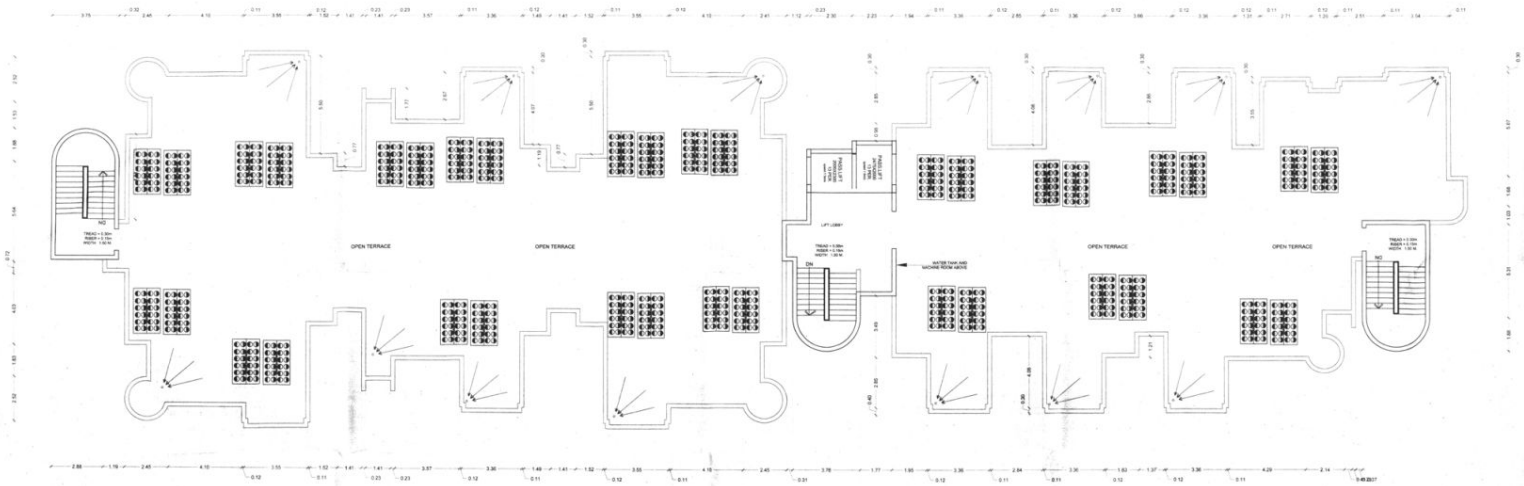

TOWER - C & D

TITLE: SUBMISSION DRAWINGS
TERRACE FLOOR PLAN
TOWER-A, B, C & D

SCALE: 1= 300
 DATE: 28/12/2012
 PROJECT:

PROPOSED GROUP HOUSING
 OF - L.J.K. RE-CONSTITUTE GROUP HOUSING
 KHASRA NO. 87298/90,92,129
 AT TONK ROAD, VILLAGE - NEMA KE NANGAL,
 TEH - SANAGANER - JAIPUR

ARCHITECTS:
 MATTHEL & ASSOCIATES ARCHITECTS PVT. LTD.
 ARCHITECTS - ENGINEERS - INTERIOR DESIGNERS
 GREENWOODS, PLOT NO. 12A, NEHA SCHEME
 40TH SECTOR, WARD-10
 TEL: (0141) 274784, 274819 TELEFAX: (0141) 274819

OWNER ARCHITECTS

Approved
 Mr. Pankaj D. D.
 01/01/2013

TITLE:-

सुमोदिका

अनुमोदित
पंडित लनामो—हारियाला बड़ाभी

११/१५
 मरिचि वनर निमोजक
 मान मागवच सतिवि
 जयपुर विहास प्राधिकरण जयपुर

ELEVATION TOWER -C&D

NORTH

PROPOSED GROUP HOUSING
OF - I, J, K, RE- CONSTITUTE GROUP HOUSING
KHARSA NO. 87/298/90, 92, 129
AT TONK ROAD , VILLAGE - HEMA KE NANGAL
TEH.- SANAGANER , JAIPUR

MAITHEL & ASSOCIATES ARCHITECTS PVT. LTD.
ARCHITECTS ENGINEERS INTERIOR DESIGNERS
GREENWOODS, PLOT No. 1, LAL KOTHI SCHEME
OFF SAHAKAR MARG, JAIPUR-15
TEL. (0141) 2741064, 2743619 TELEFAX (0141) 2743619


ARCHITECTS

PG06A-CPN

Ar. Puneet Dugg
B. Arch.
CA200515536

TITLE :-

अनुयायिका
 बड़ लपला - **सुखदेवी बड़ाल**
 १०/११/१५
 श्रीमती सुखदेवी बड़ाल
 पत्नी श्रीमान सुखदेव
 बड़ाल
 बड़ाल लपला बड़ाल

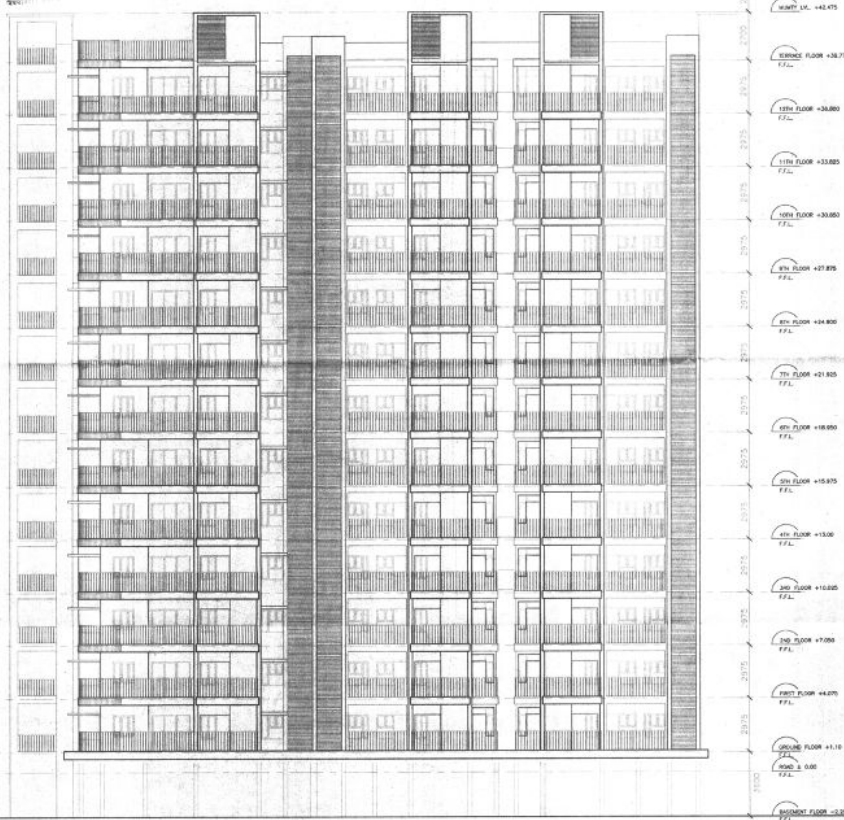

ELEVATION TOWER -B

NORTH

H: 

PRO

PROPOSED GROUP HOUSING
OF - I,J,K, RE- CONSTITUTE GROUP HOUSING
KHASRA NO. 87/298/90,92,129
AT TONK ROAD , VILLAGE - HEMA KE NANGAL
TEH. - SANAGANER , JAIPUR

ARCHITECTS:

MAITHEL & ASSOCIATES ARCHITECTS PVT. LTD.
ARCHITECTS ENGINEERS INTERIOR DESIGNERS
GREENWOODS, PLOT No. 1, LAL KOTHI SCHEME
OFF BAHAKUR MARG, JAIPUR-15
TEL (0141) 2741954, 2743619 TELEFAX (0141) 2743619

OWNER

ARCHITECTS



Ar. Pundel Dux
R. Arch
CA 92011-1533

TITLE :

SECTION & ELEVATION
TOWER - B & A

अनुपम


 Director, Government of India
 Ministry of Education, New Delhi

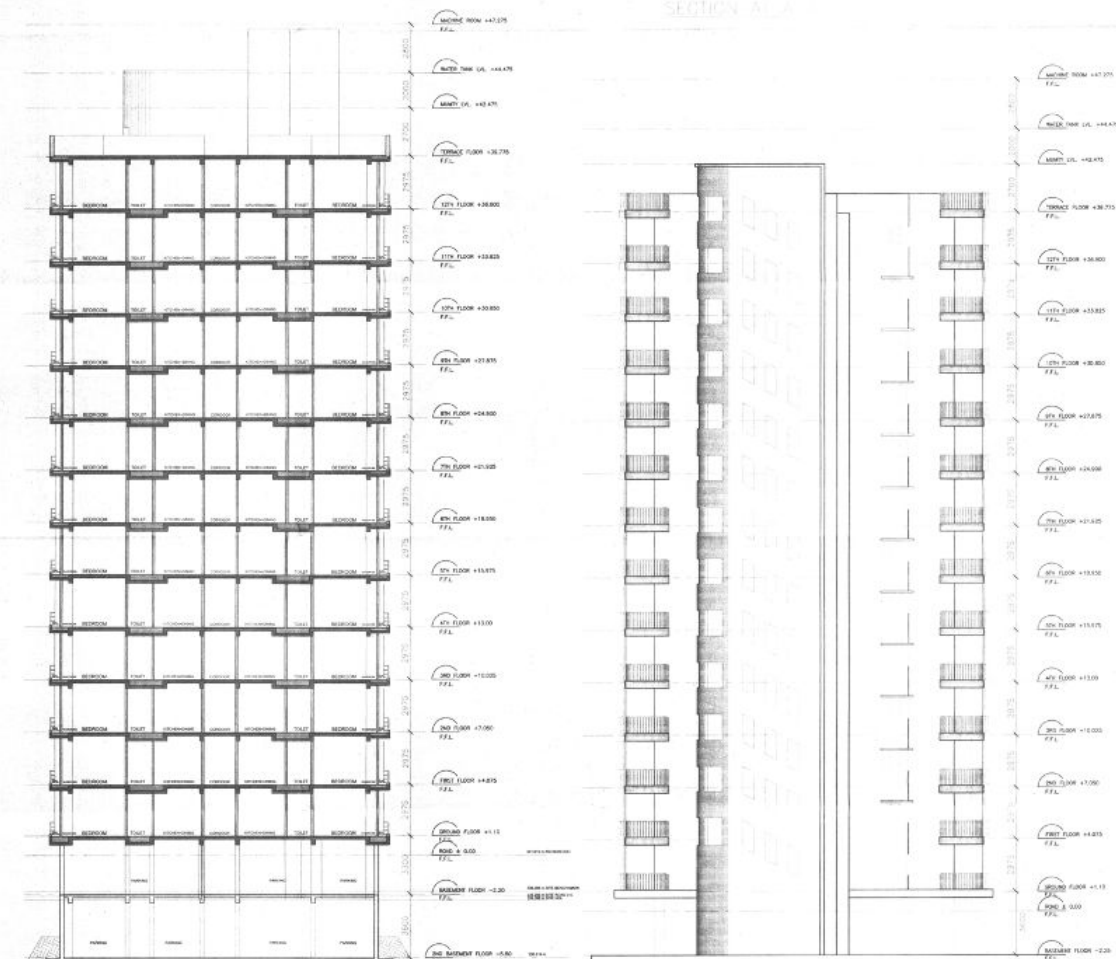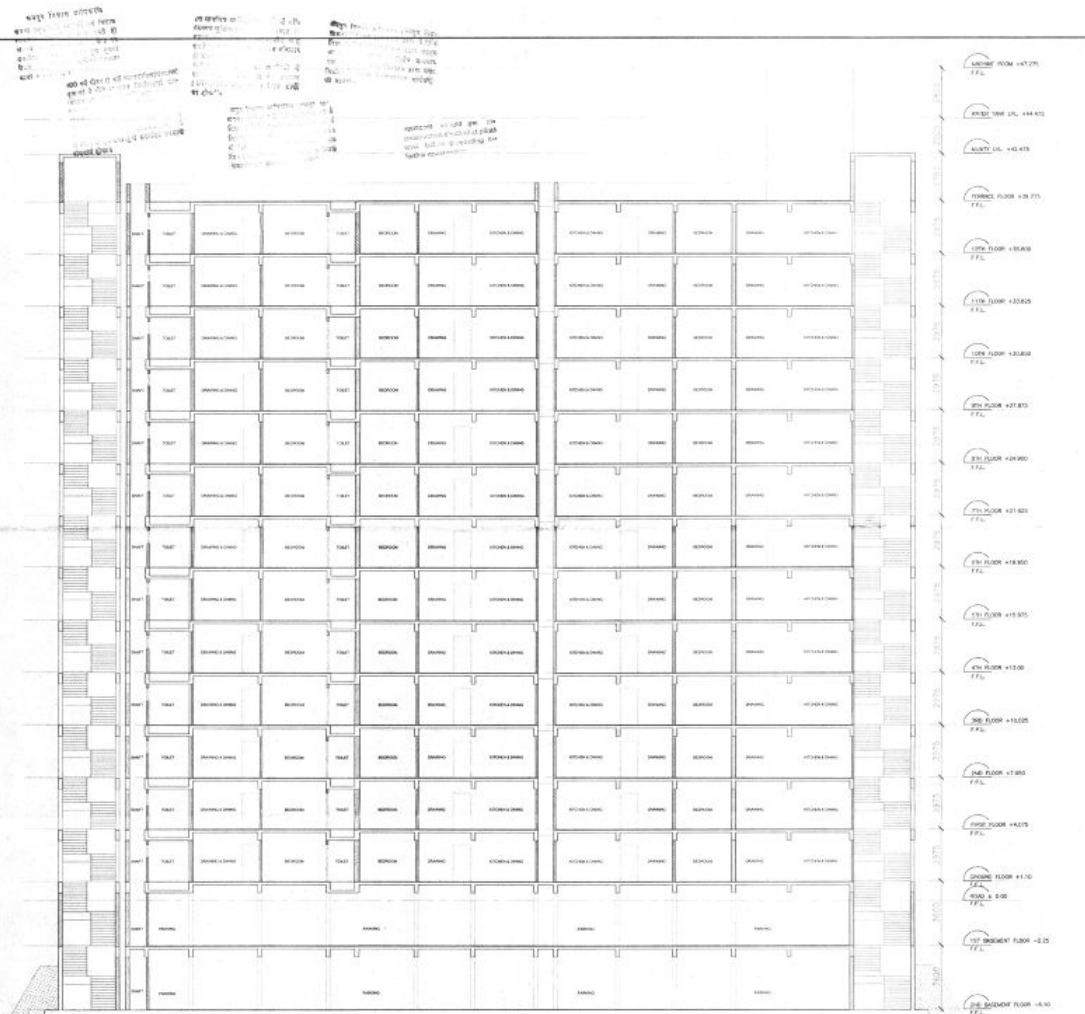

TITLE > SUBMISSION DRAWINGS
SECTION & ELEVATION
TOWER-B $\angle A$

SCALE: 1 = 100

DATE - 28/3/2012

PROJECT:-

PROPOSED GROUP HOUSING
OF - I, J, K, RE- CONSTITUTE GROUP HOUSING
KHASRA NO. 87,298/90,92,129
AT TONK ROAD , VILLAGE - HEMA KE NANGAL
TEH - SANAGANER , JAIPUR

ARCHITECTS:

MAITHIL & ASSOCIATES ARCHITECTS PVT. LTD.
ARCHITECTS ENGINEERS INTERIOR DESIGNERS
GREENWOODS, PLOT No. 1 LAL KOTHI SCHEME
OFF SAHAKAR MARG, JAIPUR - 15
TEL. (0141) 2741664, 2743819 FAX (0141) 2745019

OWNER

ARCHITECTS